

- EXISTING LIFT STATION
- FORCEMAIN OPTION 1
- FORCEMAIN OPTION 2
- PROP. LIFT STATION
- PROP. SERVICE AREA

**WELLS COUNTY SANITARY SEWER PER  
WELLS COUNTY, INDIANA  
PETROLEUM SERVICE AREA**

REVISIONS:

FILE NAME  
PETROLEUMAREA

DRAWN BY  
RJL


CHECKED BY  
RJL

PROJECT No.  
INWELLAN2001

DATE  
02/01/2020

SHEET NUMBER

2 OF 5

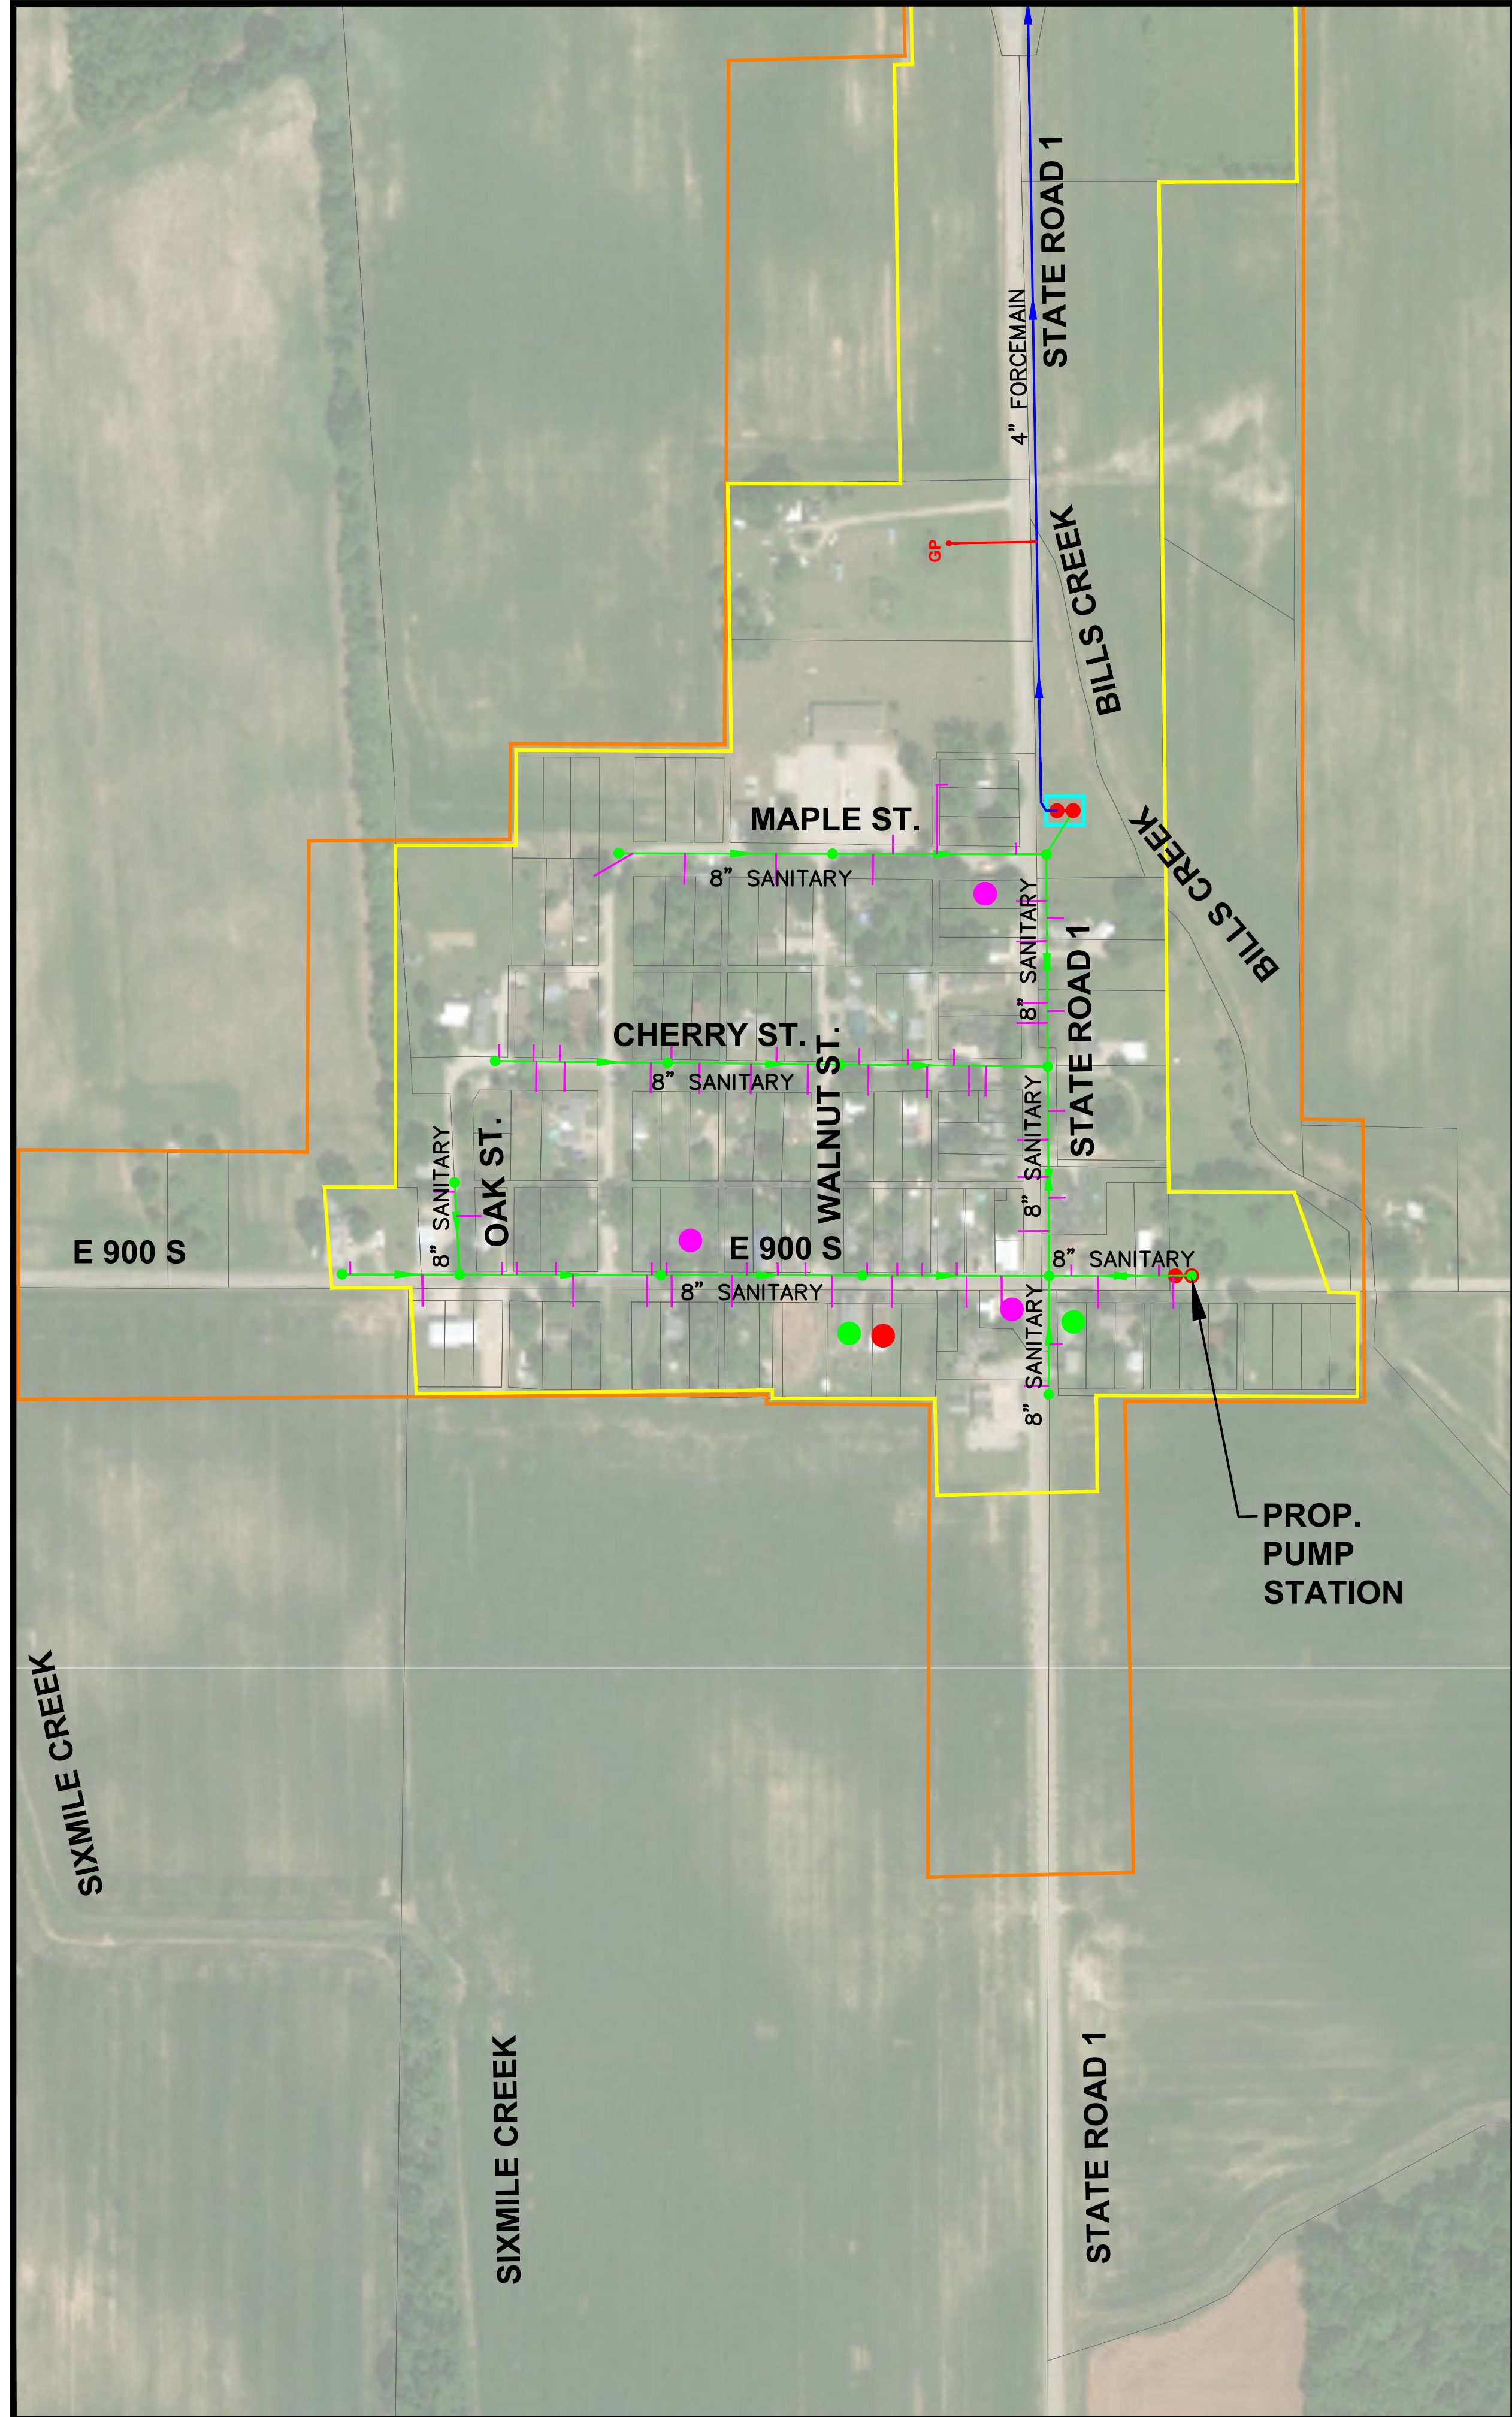

SCALE IN FEET  
0 100 200 400


- EXISTING SANITARY SEWER
- EXISTING LIFT STATION
- SERVICE AREA BOUNDARY
- 20-YR SERVICE AREA BOUNDARY
- PROP. SANITARY SEWER (OPEN CUT INSTALLATION)
- PROP. SANITARY LATERAL (OPEN CUT INSTALLATION)
- PROP. LIFT STATION
- - - ● - - - FUTURE SANITARY SEWER
- UNDISTURBED AREAS
- FEMA 100-YEAR FLOODPLAIN LIMITS
- GP ● PROP. GRINDER STATION (TIE INTO FORCEMAIN) (DIRECTIONAL BORE)

- PETROLEUM SERVICE AREA SUMMARY (WCRSD)
- 70 Ex. RESIDENTIAL HOUSES
  - 1 CHURCHES
  - 3 COMMERCIAL BUSINESSES
  - 0 INDUSTRIAL BUSINESSES
  - 6 FUTURE RESIDENTIAL HOUSES

**WELLS COUNTY SANITARY SEWER PER  
WELLS COUNTY, INDIANA  
EXHIBIT 3A: PETROLEUM AREA (OPTION 3)**

REVISIONS:

FILE NAME	PETROLEUMAREA-A
DRAWN BY	RJL
CHECKED BY	RJL
PROJECT No.	INWELLAN2001
DATE	02/01/2020
SHEET NUMBER	

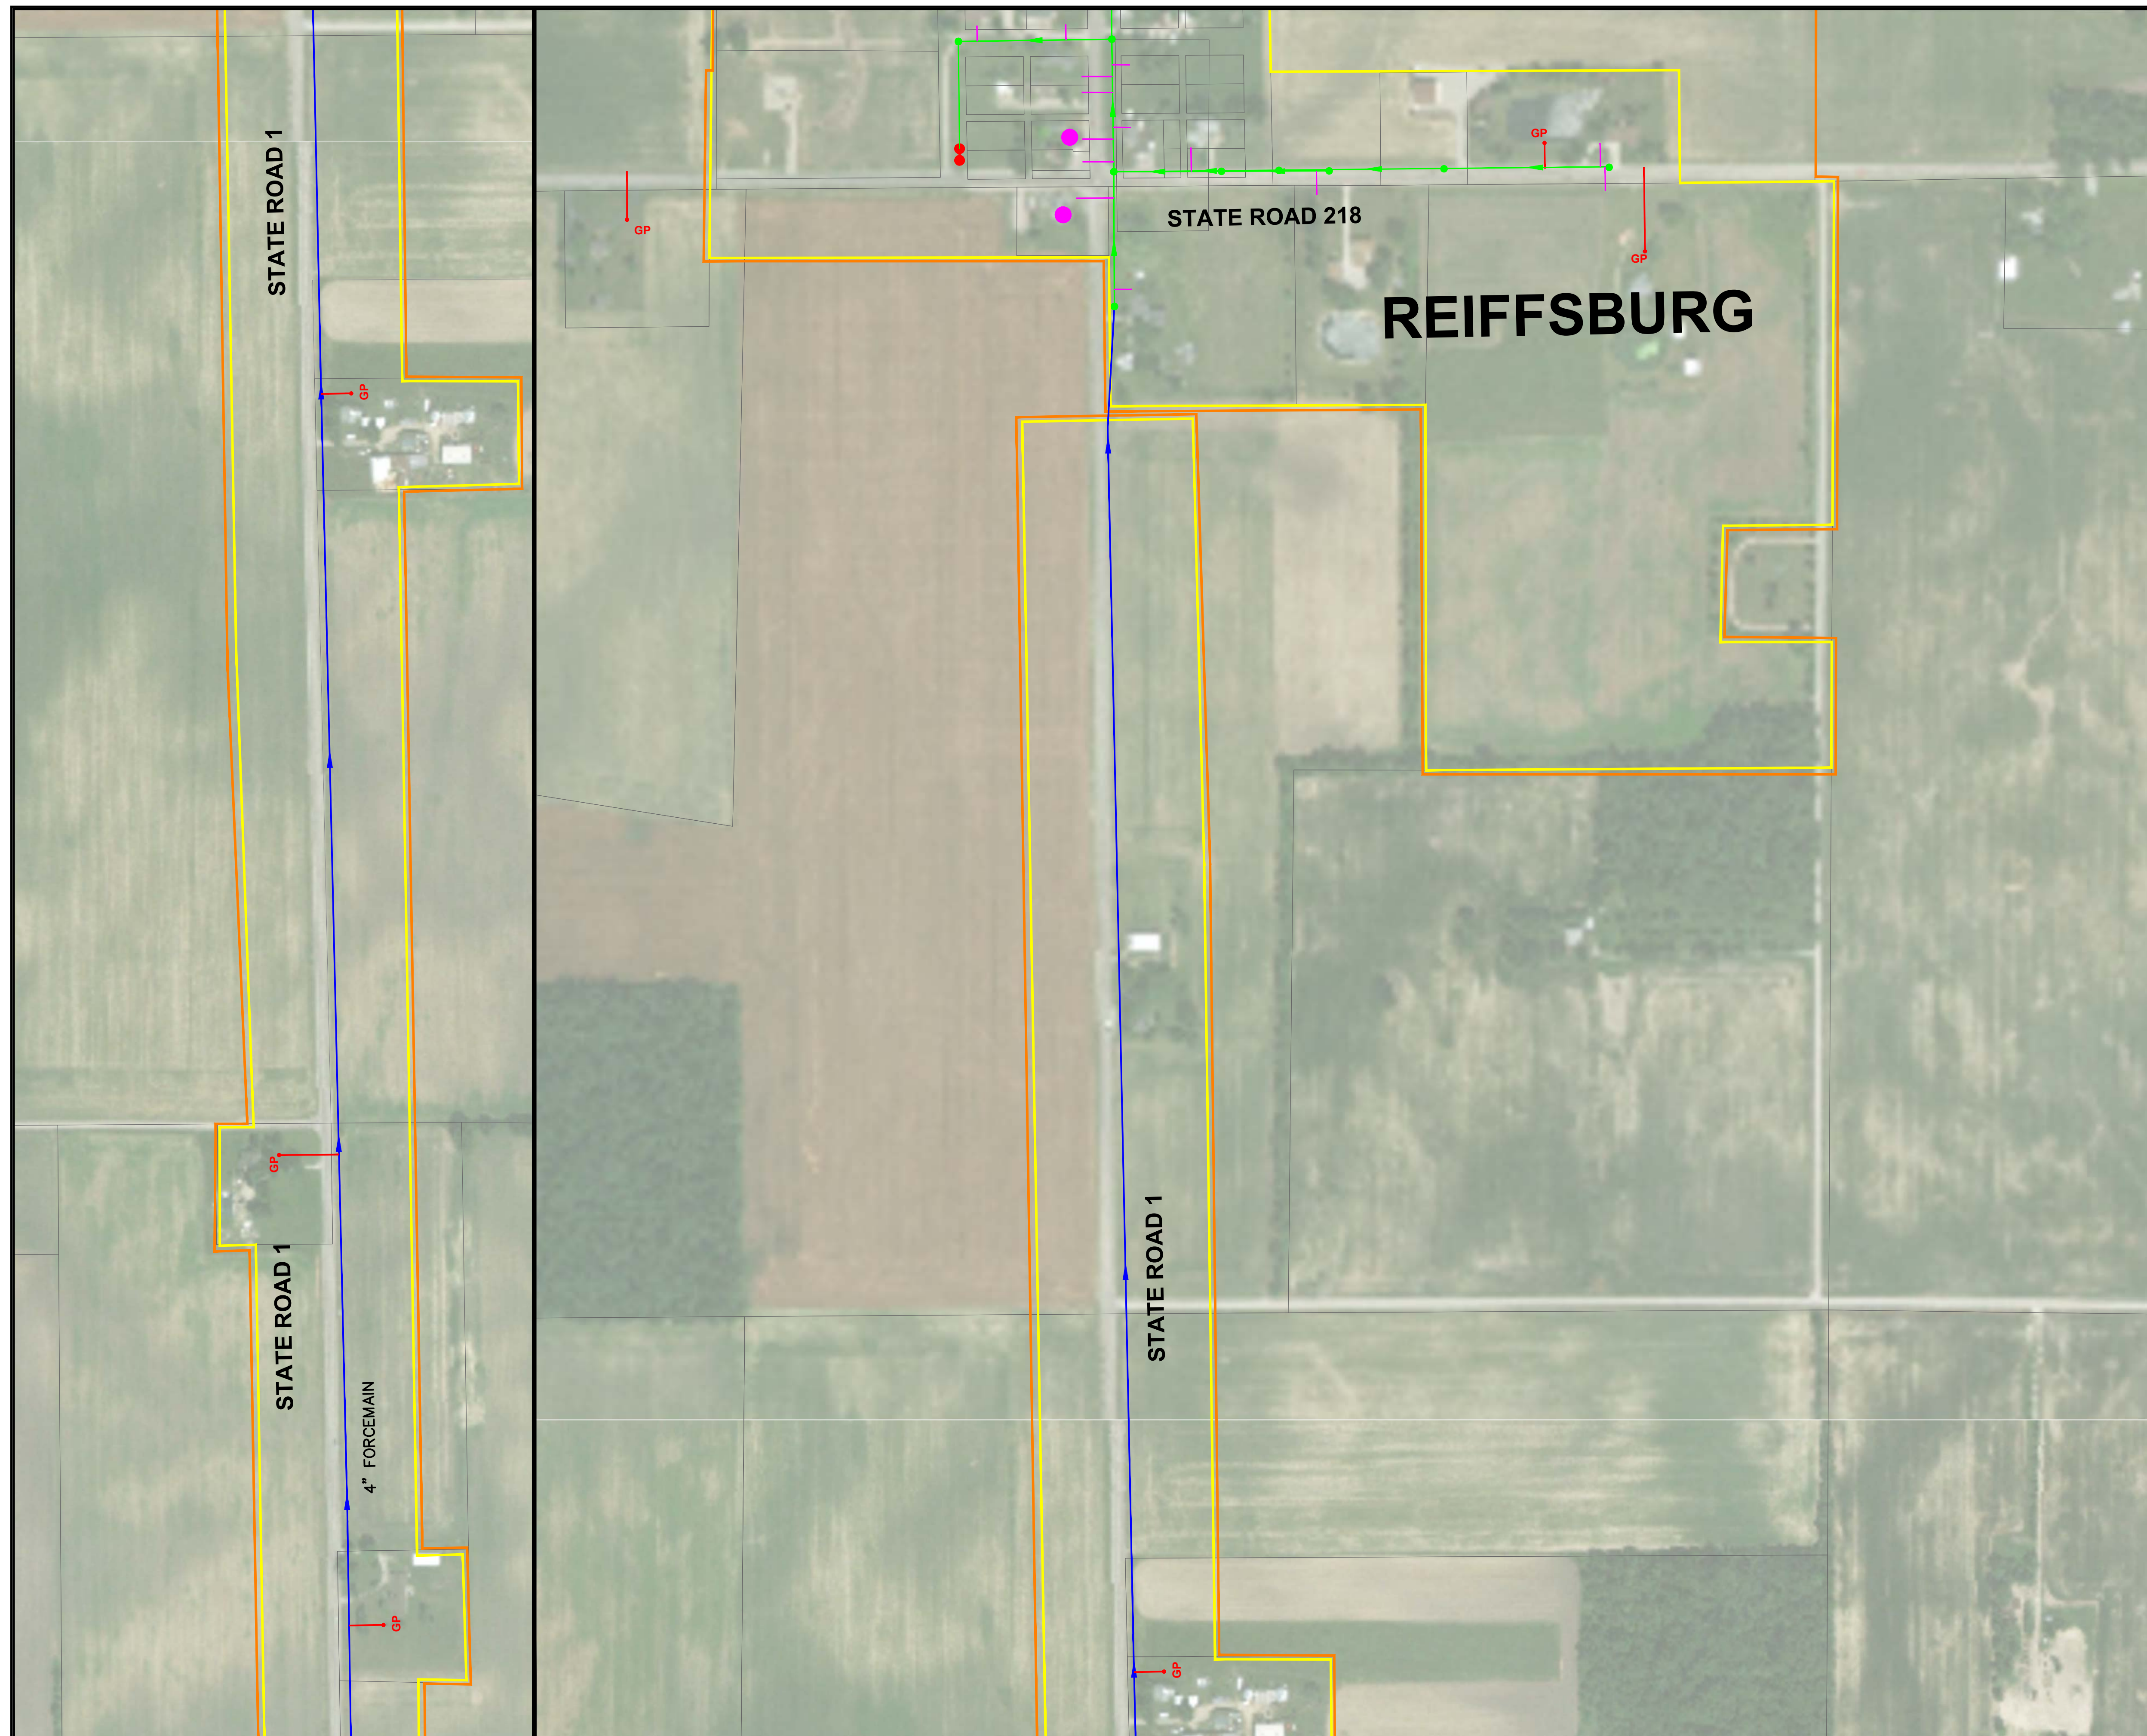

SCALE IN FEET  
0 100 200 400

N

- EXISTING SANITARY SEWER
- EXISTING LIFT STATION
- SERVICE AREA BOUNDARY
- 20-YR SERVICE AREA BOUNDARY
- PROP. SANITARY SEWER (OPEN CUT INSTALLATION)
- PROP. SANITARY LATERAL (OPEN CUT INSTALLATION)
- PROP. LIFT STATION
- FUTURE SANITARY SEWER
- UNDISTURBED AREAS
- FEMA 100-YEAR FLOODPLAIN LIMITS
- GP ● PROP. GRINDER STATION (TIE INTO FORCEMAIN) (DIRECTIONAL BORE)

PETROLEUM SERVICE AREA SUMMARY (WCRSD)

- 70 Ex. RESIDENTIAL HOUSES
- 1 CHURCHES
- 3 COMMERCIAL BUSINESSES
- 0 INDUSTRIAL BUSINESSES
- 6 FUTURE RESIDENTIAL HOUSES

**Choice One**  
Engineering

SIDNEY, OHIO 937.497.0200  
LOVELAND, OHIO 513.239.8554  
WWW.CHOICEONEENGINEERING.COM

**WELLS COUNTY SANITARY SEWER PER  
WELLS COUNTY, INDIANA  
EXHIBIT 3A: PETROLEUM AREA (OPTION 3)**

REVISIONS:

FILE NAME	PETROLEUMAREA-A
DRAWN BY	RJL
CHECKED BY	RJL
PROJECT No.	INWELLAN2001
DATE	02/01/2020
SHEET NUMBER	7 OF 18